


SITE PLAN

FUTURE RESIDENTIAL

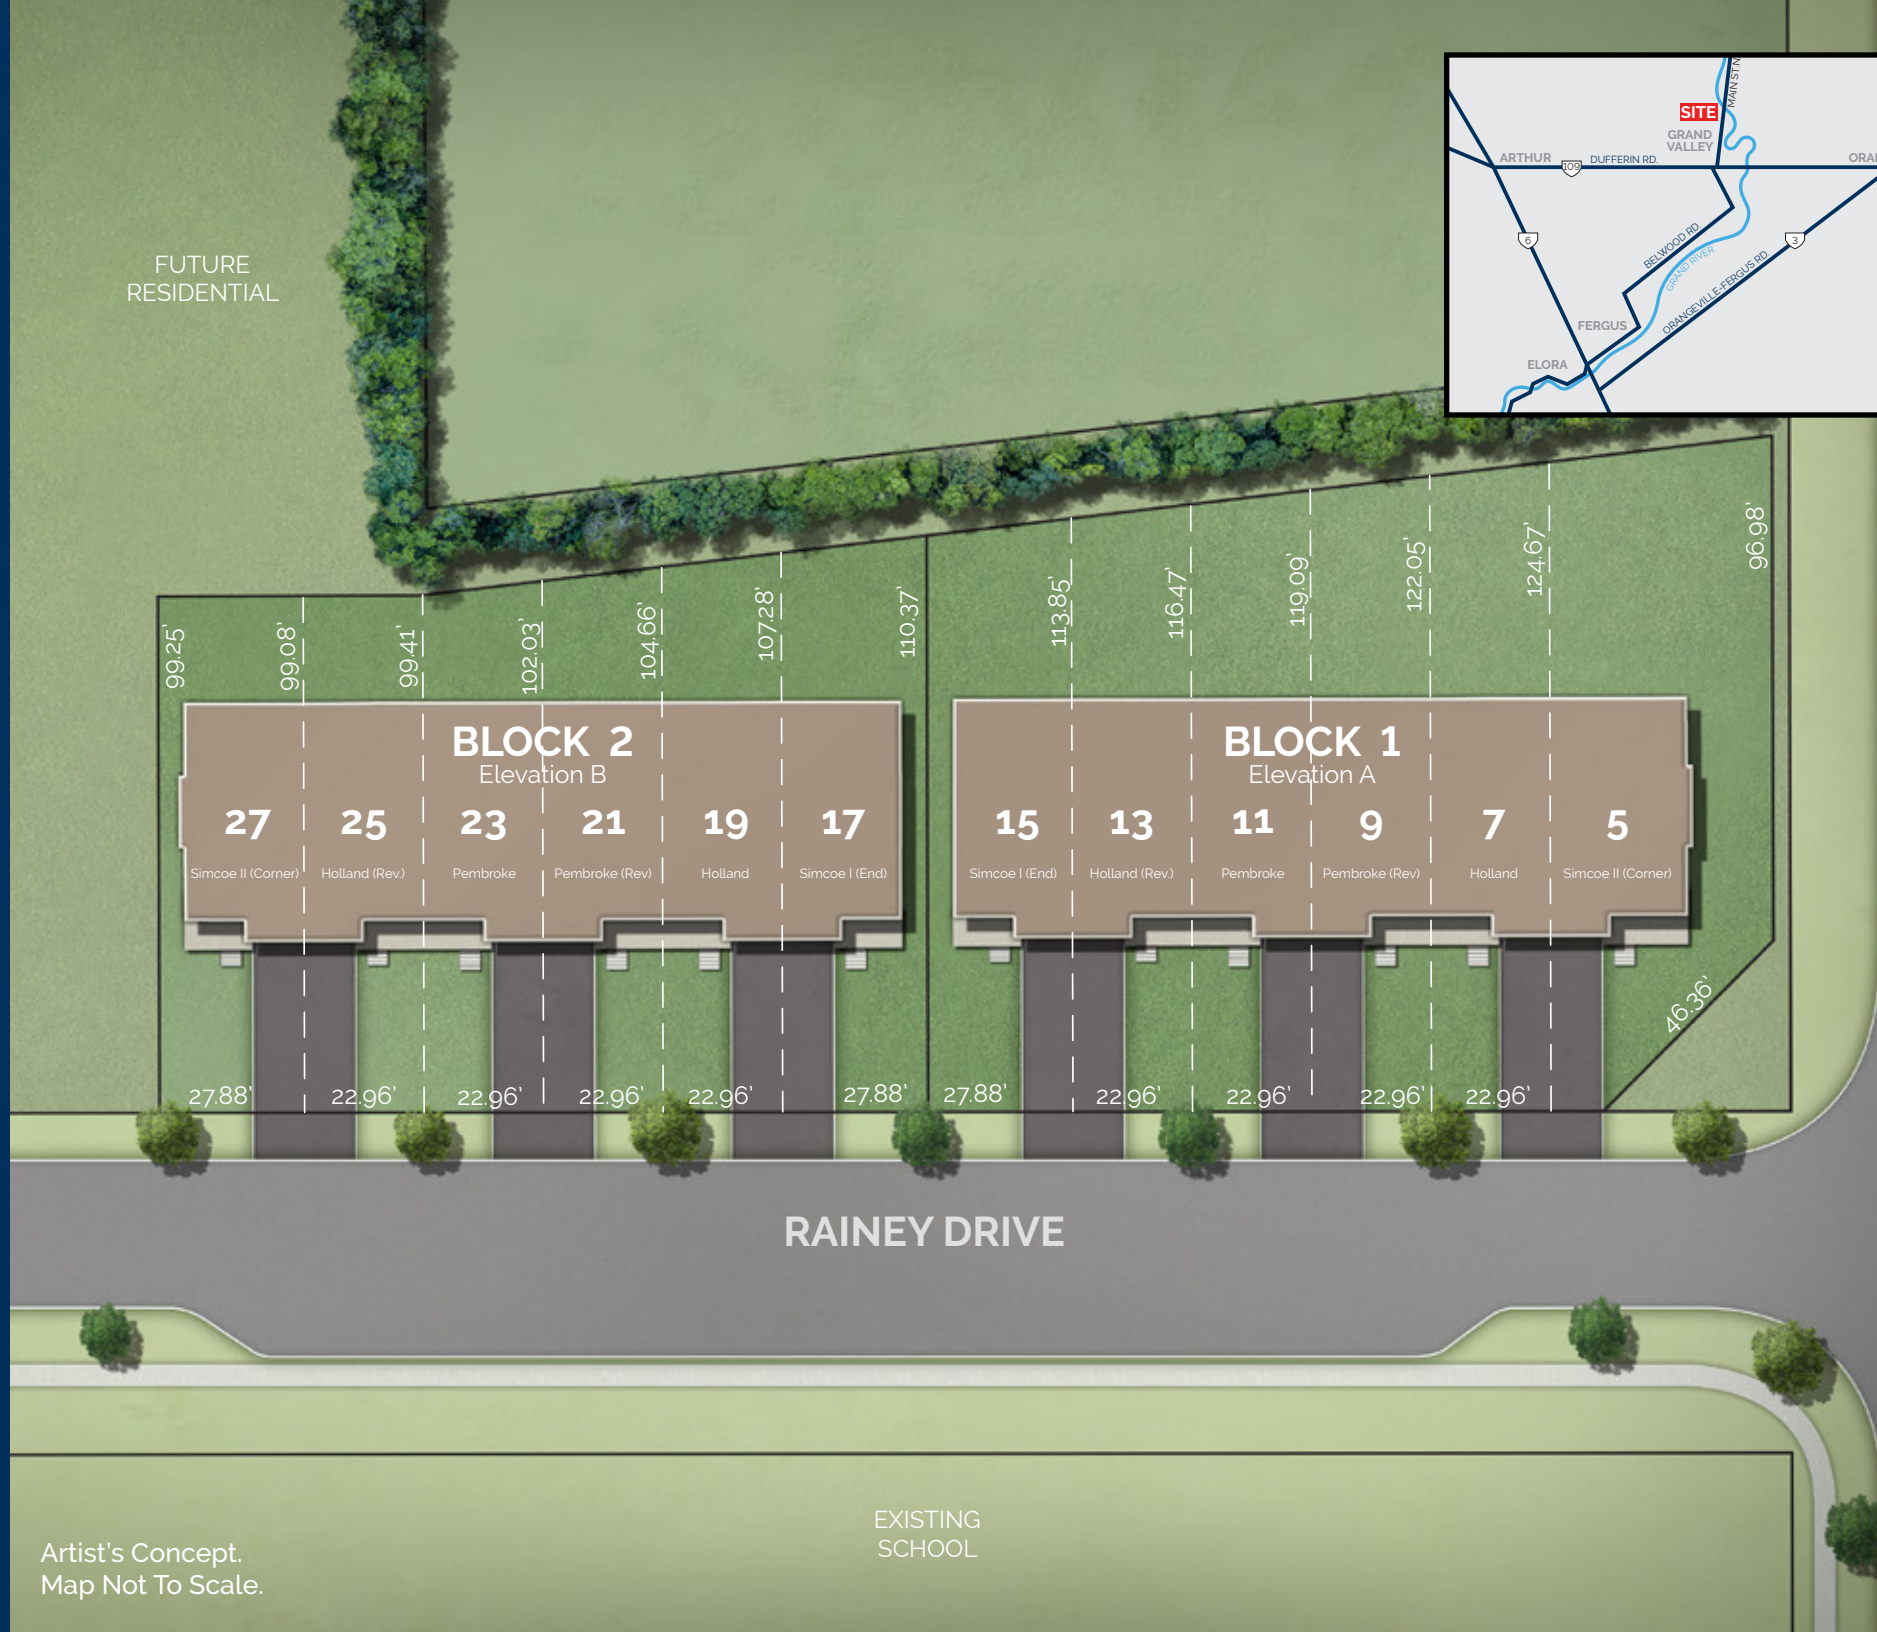

MAIN ST. N

RAINEY DRIVE

EXISTING SCHOOL

Artist's Concept.
Map Not To Scale.

